


SHEET NO. AM-00		REVISIONS		PROJECT#		ARCHITECT		CLIENT	
SCALE	AS NOTED	REV	DESCRIPTION	DATE	APPROVED				

Tactile Porcelain Enamel™
 Metal Cladding Details
 Interior Cladding

ARCHITECT

CLIENT

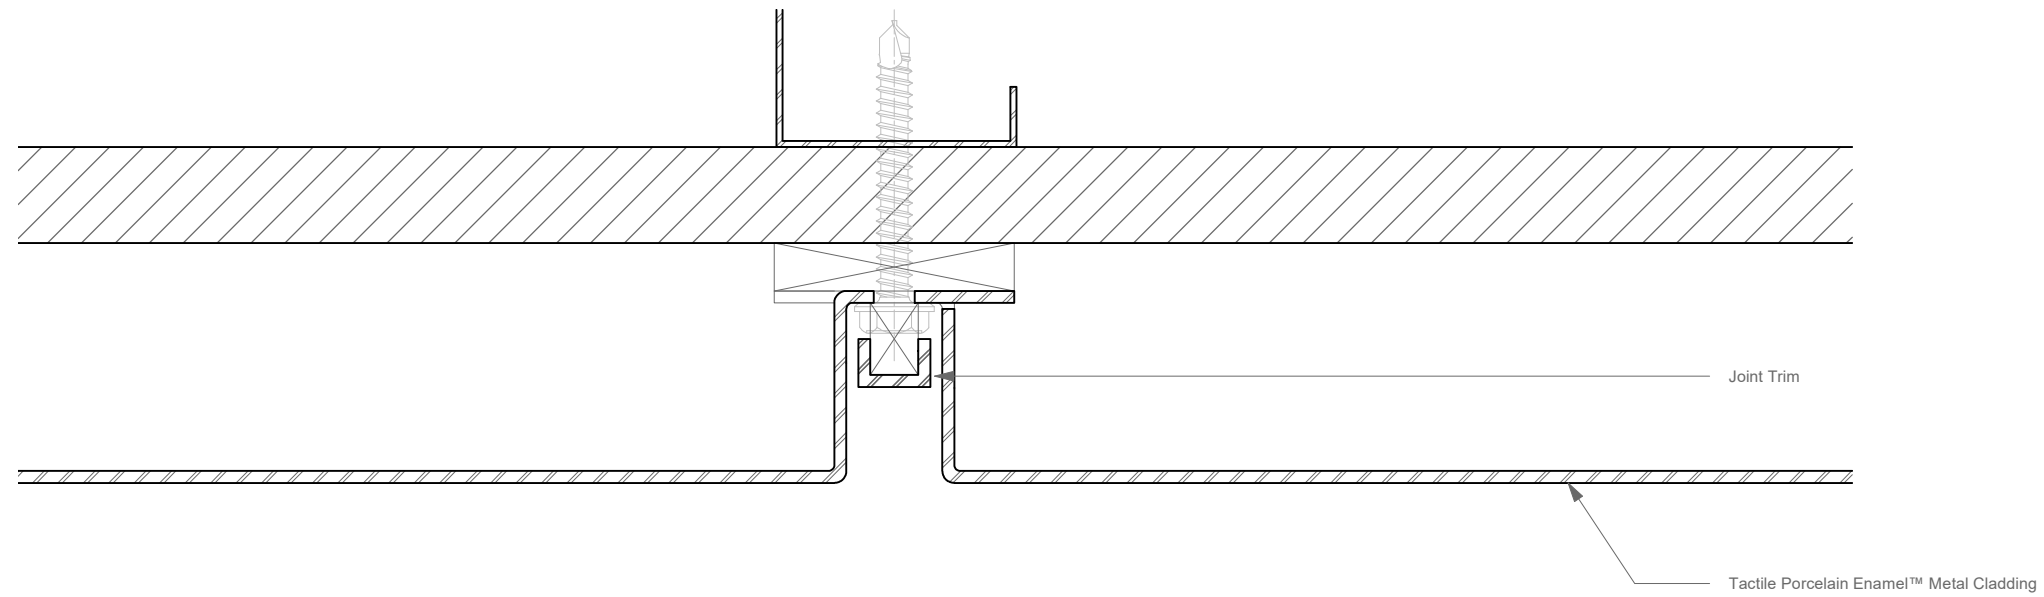


SHEET NO. AM-01	REVISIONS	DATE	APPROVED
SCALE AS NOTED	DESCRIPTION		
DRAWN BY JO			
APPROVED BY SE			
ISSUE DATE 11/05/2019			

PROJECT#
 Tactile Porcelain Enamel™
 Metal Cladding Details
 Interior Cladding

ARCHITECT

CLIENT

1 Section - Typical Horizontal Joint - Tactile Porcelain Enamel™ Metal Cladding
 AM-02 Scale: Full Scale

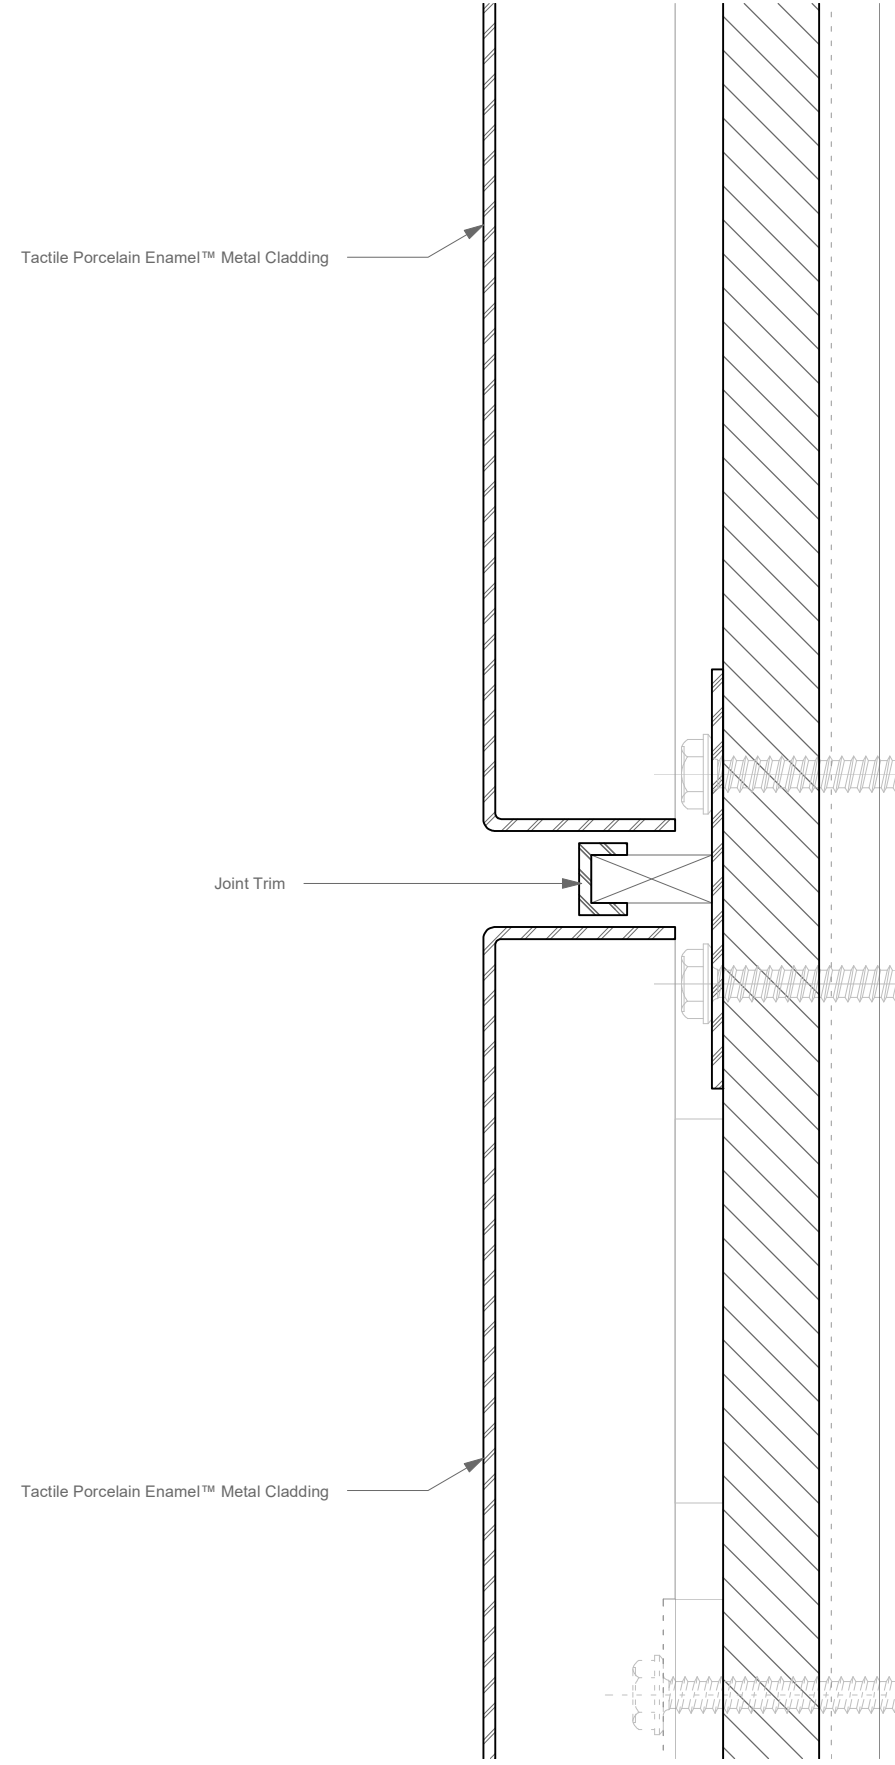


SHEET NO. AM-02	REVISIONS	DATE	APPROVED
SCALE AS NOTED	DESCRIPTION		
DRAWN BY JO			
APPROVED BY SE			
ISSUE DATE 11/05/2019			

PROJECT#
 Tactile Porcelain Enamel™
 Metal Cladding Details
 Interior Cladding

CLIENT

ARCHITECT

1 Section - Typical Horizontal Joint at Ground - Tactile Porcelain Enamel™ Metal Cladding
 AM-03 Scale: Full Scale

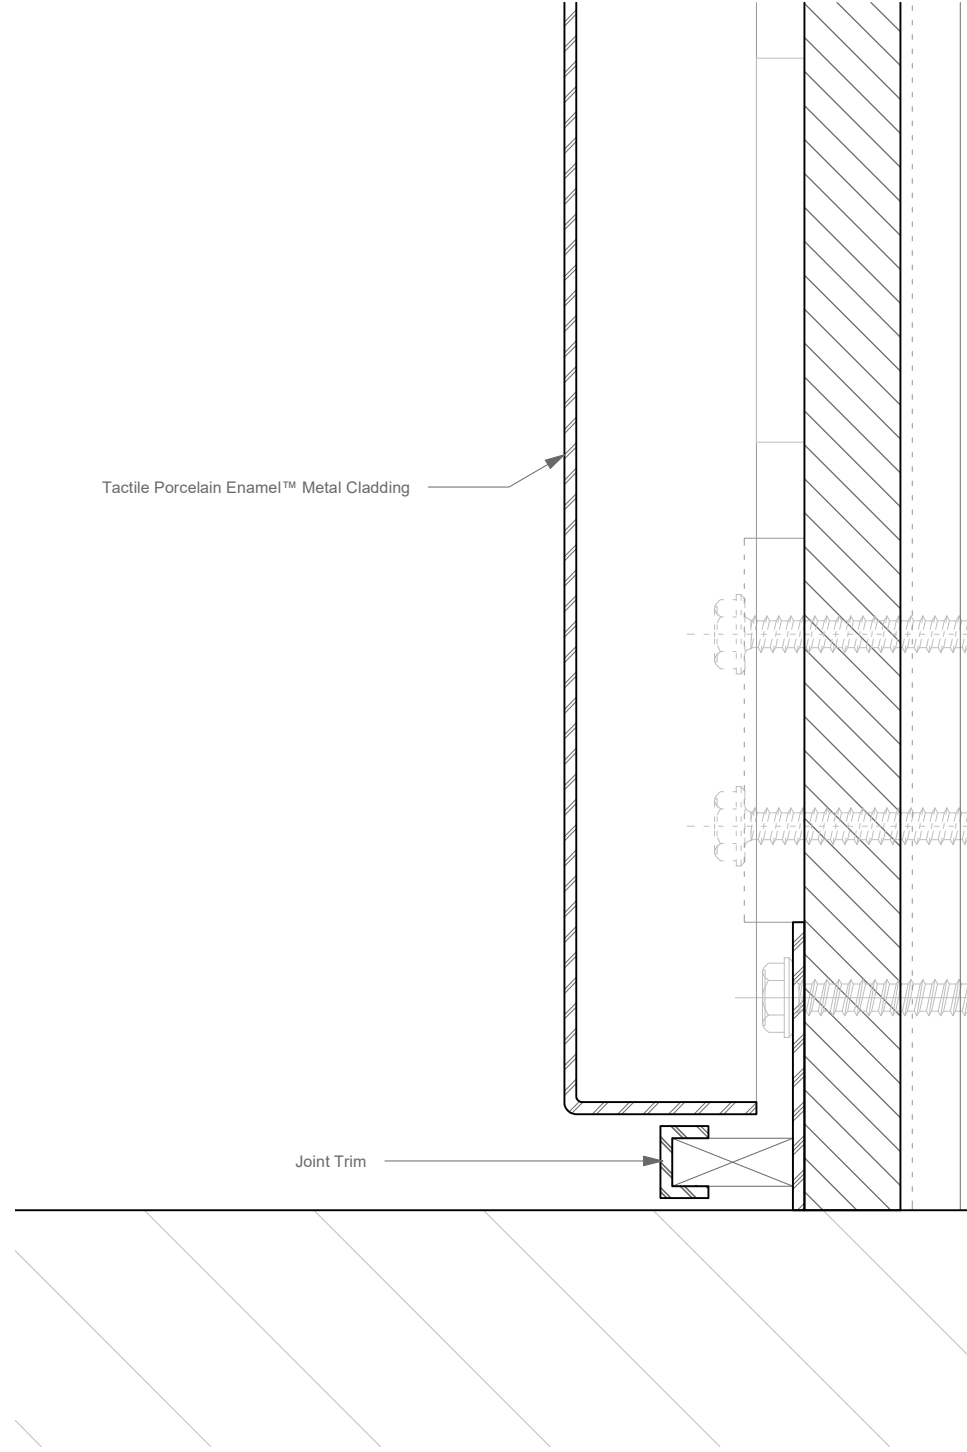

SHEET NO. AM-03		REVISIONS	
SCALE	AS NOTED	REV	DESCRIPTION
DRAWN BY	JO		
APPROVED BY	SE		
ISSUE DATE	11/05/2019		

DATE	APPROVED


PROJECT#
 Tactile Porcelain Enamel™
 Metal Cladding Details
 Interior Cladding

ARCHITECT

CLIENT

1
AM-04

Section - Typical Horizontal Joint at Ceiling - Tactile Porcelain Enamel™ Metal Cladding
Scale: Full Scale

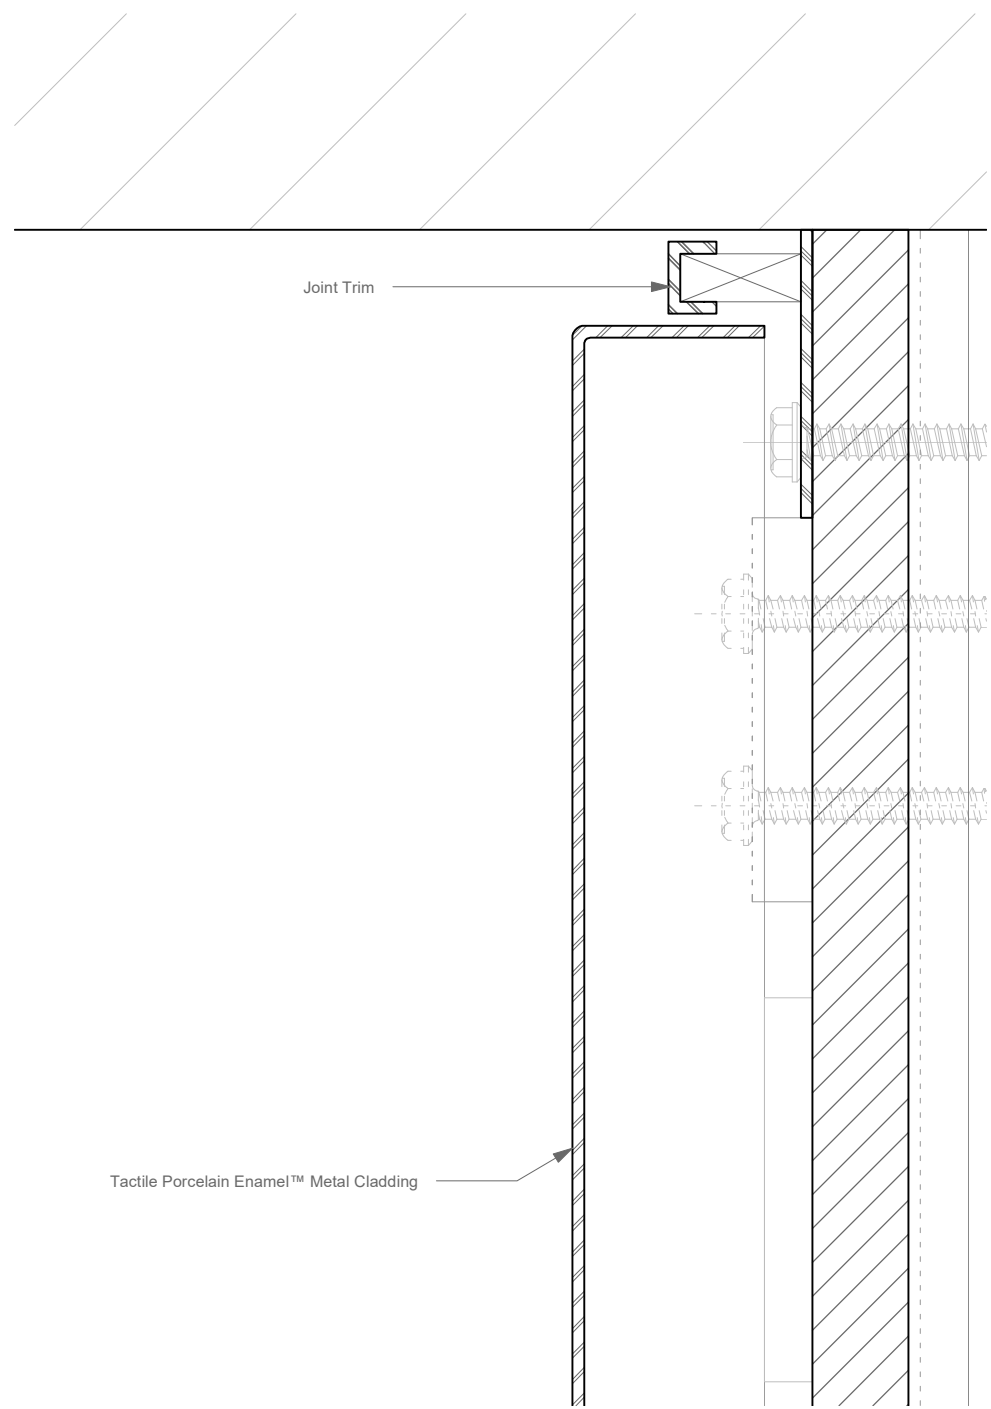

SHEET NO. AM-04

SCALE AS NOTED

DRAWN BY JO

APPROVED BY SE

ISSUE DATE 11/05/2019

REVISIONS

DESCRIPTION

REV

DATE

APPROVED

PROJECT#

Tactile Porcelain Enamel™
Metal Cladding Details
Interior Cladding

ARCHITECT

CLIENT